



南側立面图 S=1/50

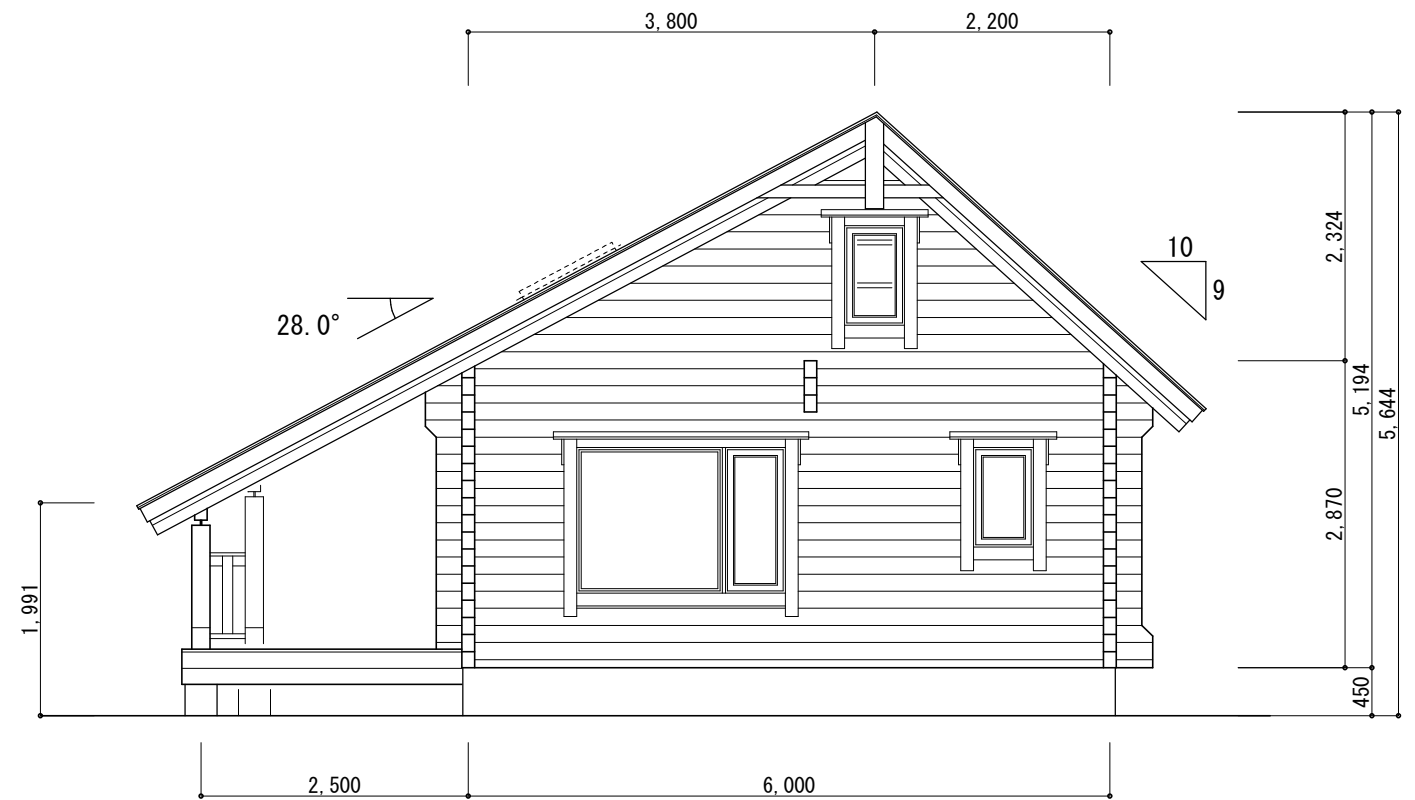

東側立面图 S=1/50

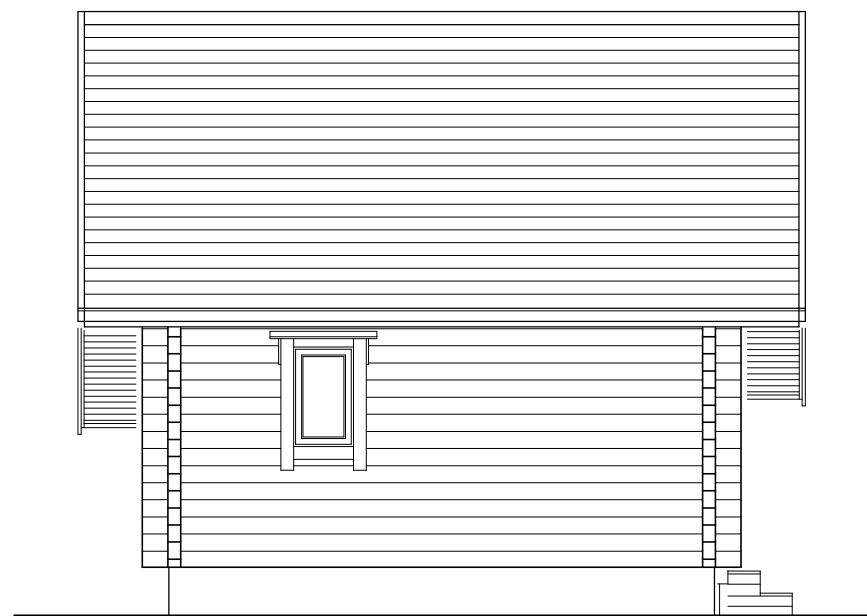

北側立面图 S=1/50



西側立面图 S=1/50